



FRONT ELEVATION

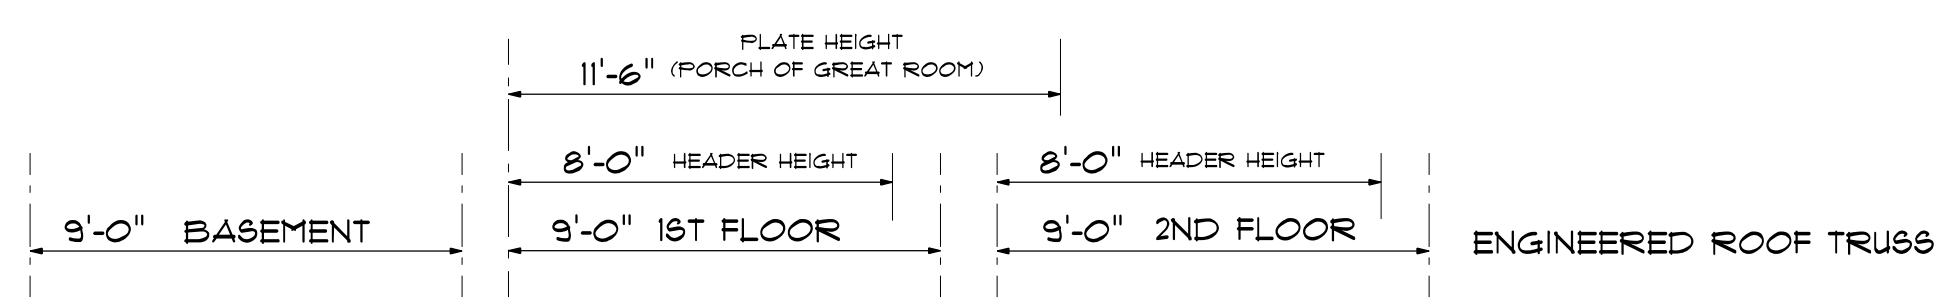

REAR ELEVATION

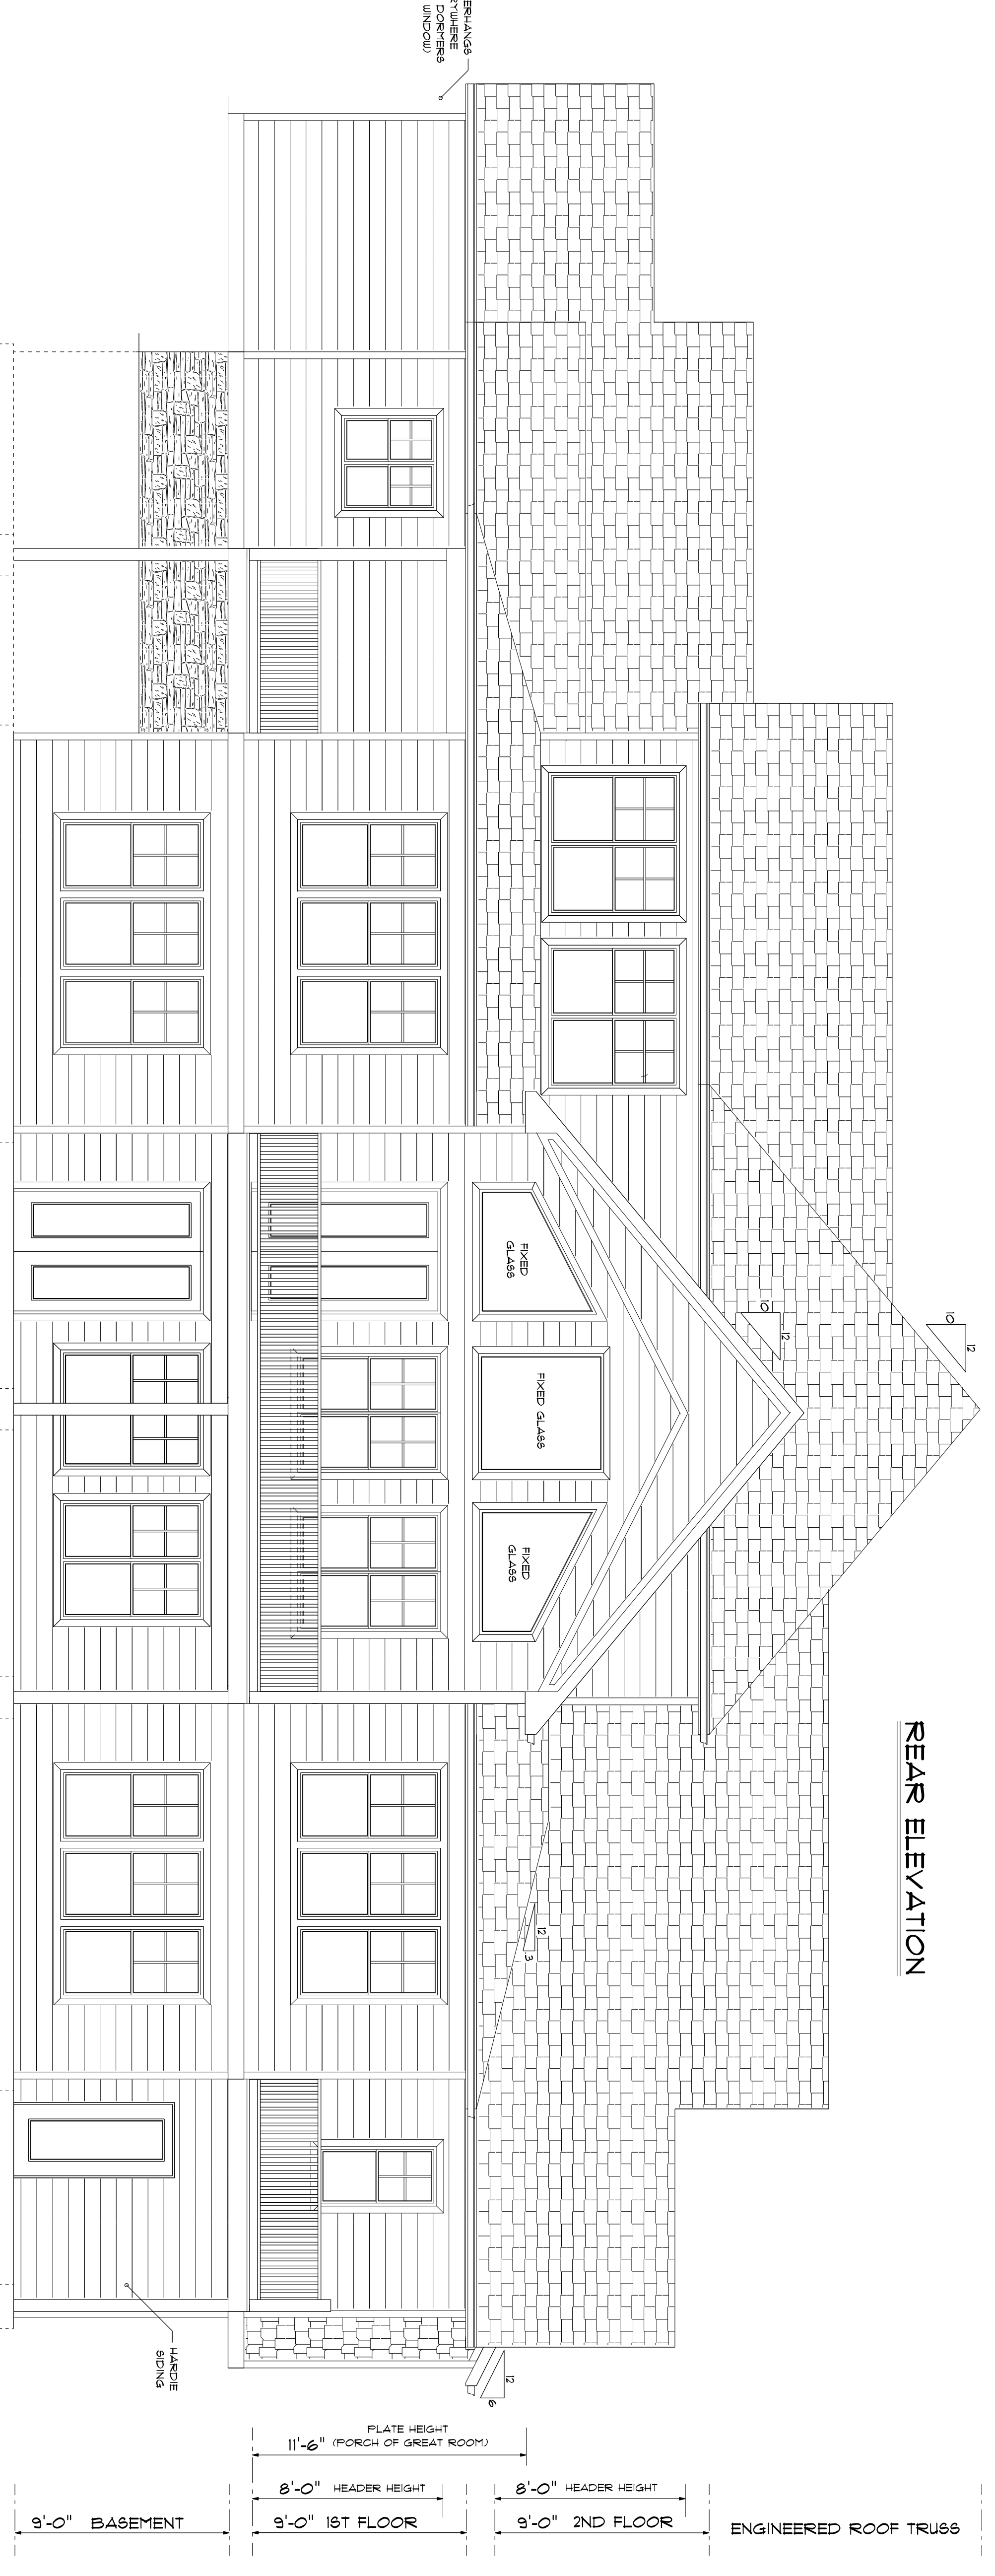

**THE ZEMON
RESIDENCE**

**FRONT & REAR
ELEVATIONS**

SQUARE FOOTAGE:
 ABOVE GRADE:
 APPROX. 4636 SQ. FT.
 BASEMENT:
 APPROX. 2892 SQ. FT.
 GARAGE:
 APPROX. 184 SQ. FT.
 COVERED PORCH:
 APPROX. 191 SQ. FT.

SCALE = 1/4" = 1'0"

INDEX:

- PAGE 1 - FRONT/REAR ELEVATIONS
- PAGE 2 - LEFT & RIGHT ELEVATIONS
- PAGE 3 - FOUNDATION
- PAGE 4 - 1ST FLOOR
- PAGE 5 - 2ND FLOOR
- PAGE 6 - BIRD'S EYE ROOF
- PAGE 7 - SECTION/SCHEDULE
- PAGE 8 - DETAIL/WALL SECTION

December 15, 2013

PAGE 1

DRAWINGS BY:
 HEATH WILLS & HOME DESIGN, LLC
 CHARLOTTESVILLE, VA